


M Y W O O D S  
**mart**



a true shopping companion

## ONGOING PROJECTS

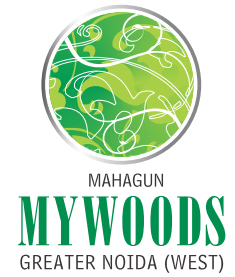

## DELIVERED PROJECTS



# FIND SUCCESS BY BECOMING A PART OF MAHAGUN'S SUCCESS

A destination designed for the utmost indulgence, Mywoods Mart from Mahagun is a multi-purpose shopping complex that caters to your every need. Located in the midst of Mywoods, a prime residential area which houses approx. 6000 families, the Mahagun Mart is set to attract approx. 25000 residents from Mywoods as well as nearby residential areas. Equipped with every comfort and convenience like shops, stores and more, Mywoods Mart is not only a one stop shopping complex, it also offers unparalleled business opportunities.



The image (s) displayed is only an artistic impression and not the actual photograph. These images are for the purpose of Brochures only, not the actual offering. Elevations, colour scheme and /or exterior appearances are subject to change and can be altered at the sole discretion of the company. This is purely conceptual and constitute no legal offering.





The image (s) displayed is only an artistic impression and not the actual photograph. These images are for the purpose of Brochures only, not the actual offering. Elevations, colour scheme and /or exterior appearances are subject to change and can be altered at the sole discretion of the company. This is purely conceptual and constitute no legal offering.




# A SHOPPING ARCADE

Mywoods Mart – a retail complex, expected to be home to a basket of conventional stores to accommodate all your regular shopping, eating and lifestyle needs. Easy access and a well planned product mix lets you browse through a plethora of products and services and enjoy an enhanced customer experience.


- Provision for anchor, mini anchor and vanilla stores
- Provision for restaurants, cafes and food court
- Provision for fashion and lifestyle outlets

# LOWER GROUND FLOOR

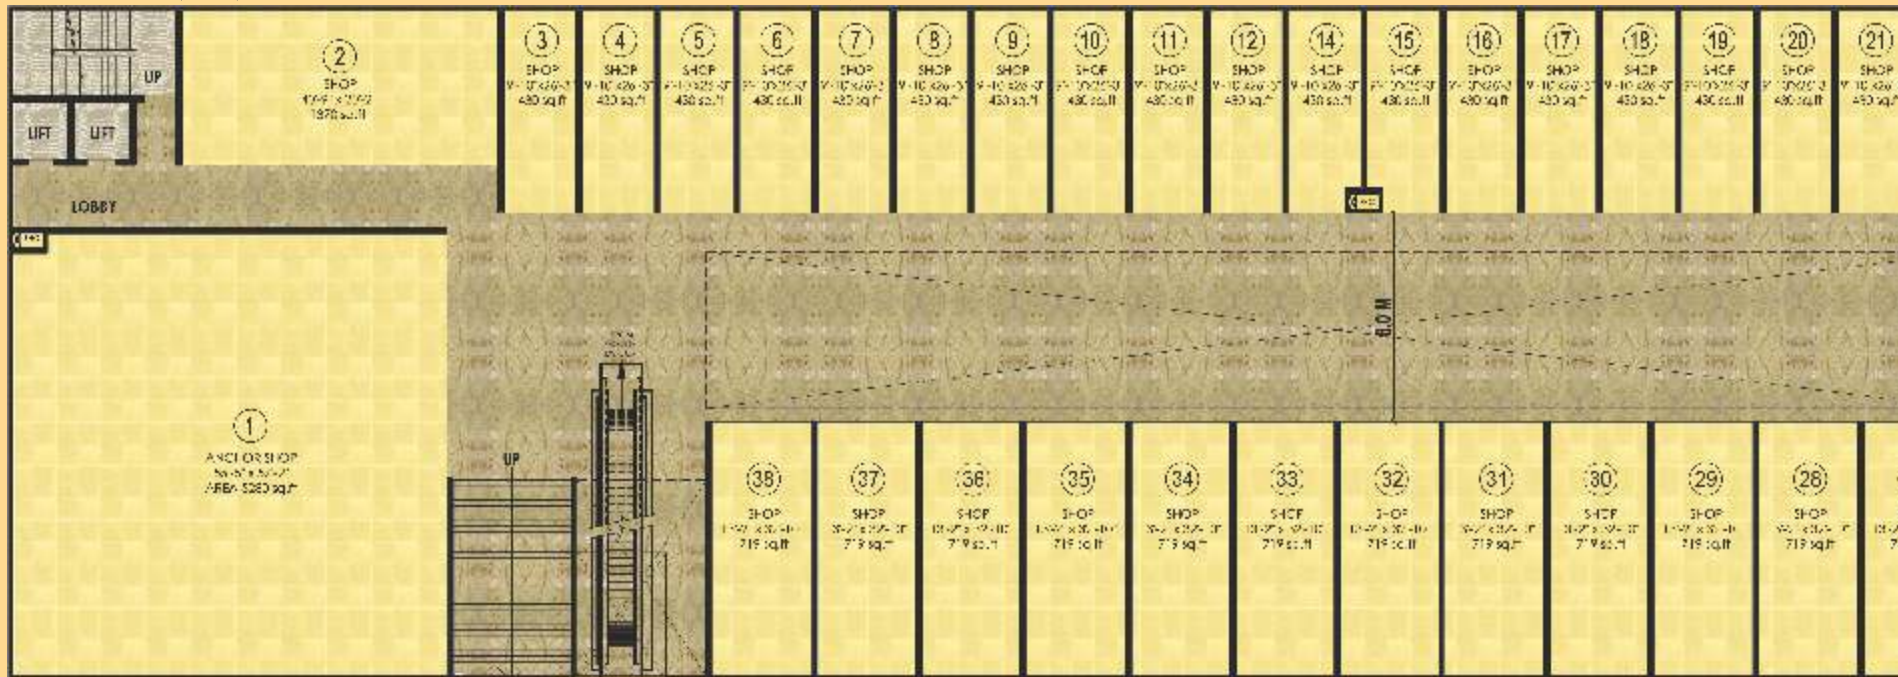

The image(s) displayed is only an artistic impression and not the actual photograph. These images are for the purpose of Brochures only, not the actual offering. Elevations, colour scheme and /or exterior appearances are subject to change and can be altered at the sole discretion of the company. This is purely conceptual and constitute no legal offering.




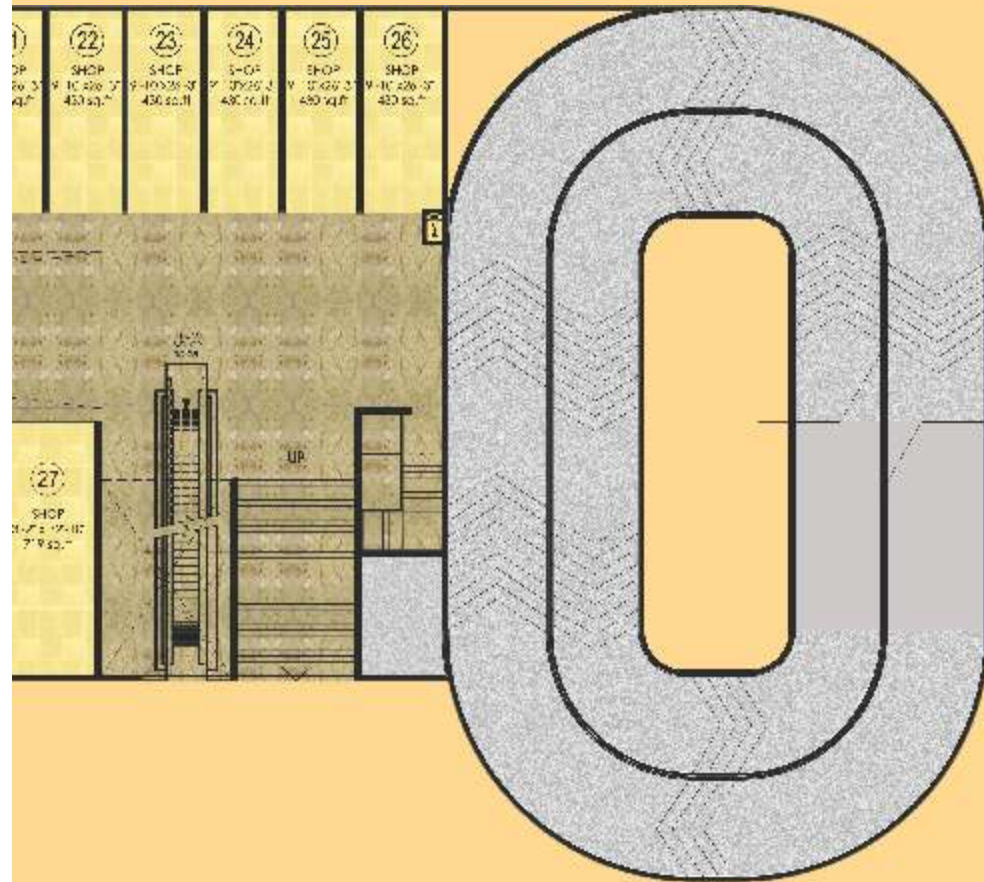


NESTLED IN THE LUXURIOUS AND REFRESHINGLY GREEN COMPLEX OF MYWOODS, THE MYWOODS MART WILL CATER TO APPROX. 25000 RESIDENTS.

| SHOP NO | COVERED AREA<br>(SQ. FT.) | SUPER AREA<br>(SQ. FT.) |
|---------|---------------------------|-------------------------|
| 1       | 3168.02                   | 5280                    |
| 2       | 821.81                    | 1370                    |
| 3       | 258.04                    | 430                     |
| 4       | 258.04                    | 430                     |
| 5       | 258.04                    | 430                     |
| 6       | 258.04                    | 430                     |
| 7       | 258.04                    | 430                     |
| 8       | 258.04                    | 430                     |
| 9       | 258.04                    | 430                     |
| 10      | 258.04                    | 430                     |
| 11      | 258.04                    | 430                     |
| 12      | 258.04                    | 430                     |
| 14      | 258.04                    | 430                     |
| 15      | 258.04                    | 430                     |
| 16      | 258.04                    | 430                     |
| 17      | 258.04                    | 430                     |
| 18      | 258.04                    | 430                     |
| 19      | 258.04                    | 430                     |
| 20      | 258.04                    | 430                     |
| 21      | 258.04                    | 430                     |
| 22      | 258.04                    | 430                     |
| 23      | 258.04                    | 430                     |
| 24      | 258.04                    | 430                     |
| 25      | 258.04                    | 430                     |
| 26      | 258.04                    | 430                     |
| 27      | 431.22                    | 719                     |
| 28      | 431.22                    | 719                     |
| 29      | 431.22                    | 719                     |
| 30      | 431.22                    | 719                     |
| 31      | 431.22                    | 719                     |
| 32      | 431.22                    | 719                     |
| 33      | 431.22                    | 719                     |
| 34      | 431.22                    | 719                     |
| 35      | 431.22                    | 719                     |
| 36      | 431.22                    | 719                     |
| 37      | 431.22                    | 719                     |
| 38      | 431.22                    | 719                     |
| TOTAL   | 15099.32                  | 25168                   |

# UPPER GROUND FLOOR

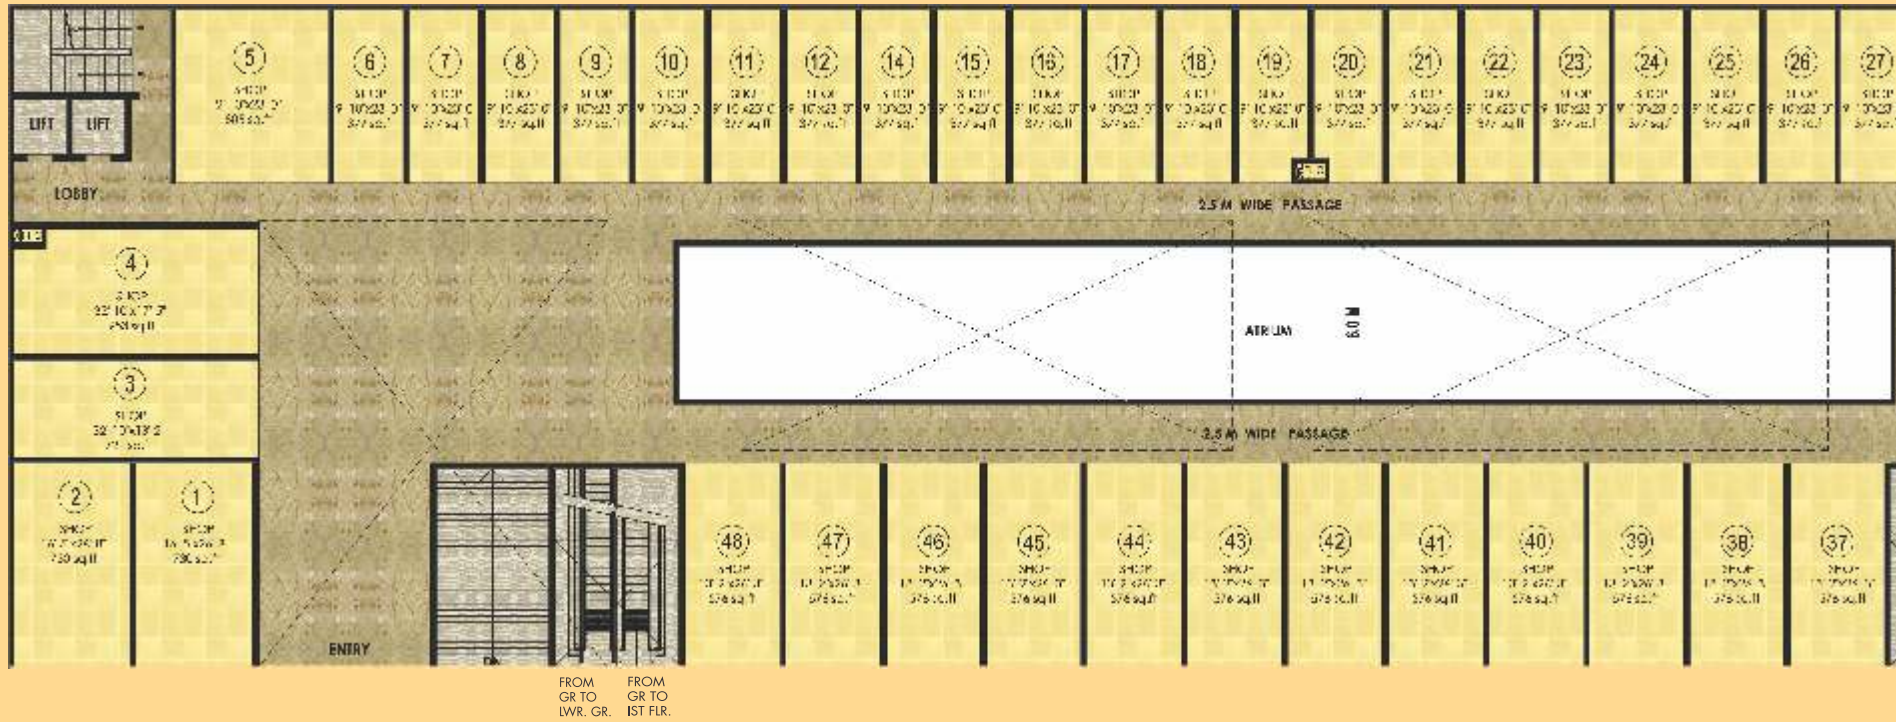


The image (s) displayed is only an artistic impression and not the actual photograph. These images are for the purpose of Brochures only, not the actual offering. Elevations, colour scheme and /or exterior appearances are subject to change and can be altered at the sole discretion of the company. This is purely conceptual and constitute no legal offering.

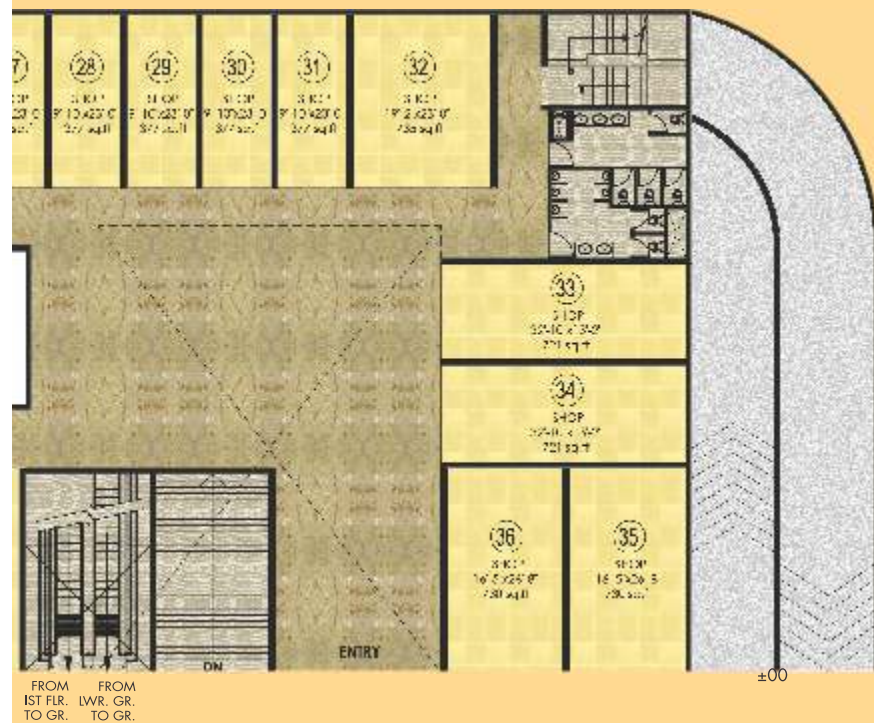


FROM SMALL SHOPS  
TO LARGE STORES,  
THE MYWOODS MART CAN  
ACCOMMODATE ANYONE WITH  
A WIDE RANGE OF SIZE OPTIONS.

| SHOP NO | COVERED AREA<br>(SQ. FT.) | SUPER AREA<br>(SQ. FT.) |
|---------|---------------------------|-------------------------|
| 1       | 437.84                    | 730                     |
| 2       | 437.84                    | 730                     |
| 3       | 432.31                    | 721                     |
| 4       | 571.85                    | 953                     |
| 5       | 483.00                    | 805                     |
| 6       | 226.16                    | 377                     |
| 7       | 226.16                    | 377                     |
| 8       | 226.16                    | 377                     |
| 9       | 226.16                    | 377                     |
| 10      | 226.16                    | 377                     |
| 11      | 226.16                    | 377                     |
| 12      | 226.16                    | 377                     |
| 14      | 226.16                    | 377                     |
| 15      | 226.16                    | 377                     |
| 16      | 226.16                    | 377                     |
| 17      | 226.16                    | 377                     |
| 18      | 226.16                    | 377                     |
| 19      | 226.16                    | 377                     |
| 20      | 226.16                    | 377                     |
| 21      | 226.16                    | 377                     |
| 22      | 226.16                    | 377                     |
| 23      | 226.16                    | 377                     |
| 24      | 226.16                    | 377                     |
| 25      | 226.16                    | 377                     |
| 26      | 226.16                    | 377                     |
| 27      | 226.16                    | 377                     |
| 28      | 226.16                    | 377                     |
| 29      | 226.16                    | 377                     |
| 30      | 226.16                    | 377                     |
| 31      | 226.16                    | 377                     |
| 32      | 440.84                    | 735                     |
| 33      | 432.31                    | 721                     |
| 34      | 432.31                    | 721                     |
| 35      | 437.84                    | 730                     |
| 36      | 437.84                    | 730                     |
| 37      | 345.63                    | 576                     |
| 38      | 345.63                    | 576                     |
| 39      | 345.63                    | 576                     |
| 40      | 345.63                    | 576                     |
| 41      | 345.63                    | 576                     |
| 42      | 345.63                    | 576                     |
| 43      | 345.63                    | 576                     |
| 44      | 345.63                    | 576                     |
| 45      | 345.63                    | 576                     |
| 46      | 345.63                    | 576                     |
| 47      | 345.63                    | 576                     |
| 48      | 345.63                    | 576                     |
| TOTAL   | 14345.58                  | 23913                   |

# FIRST FLOOR

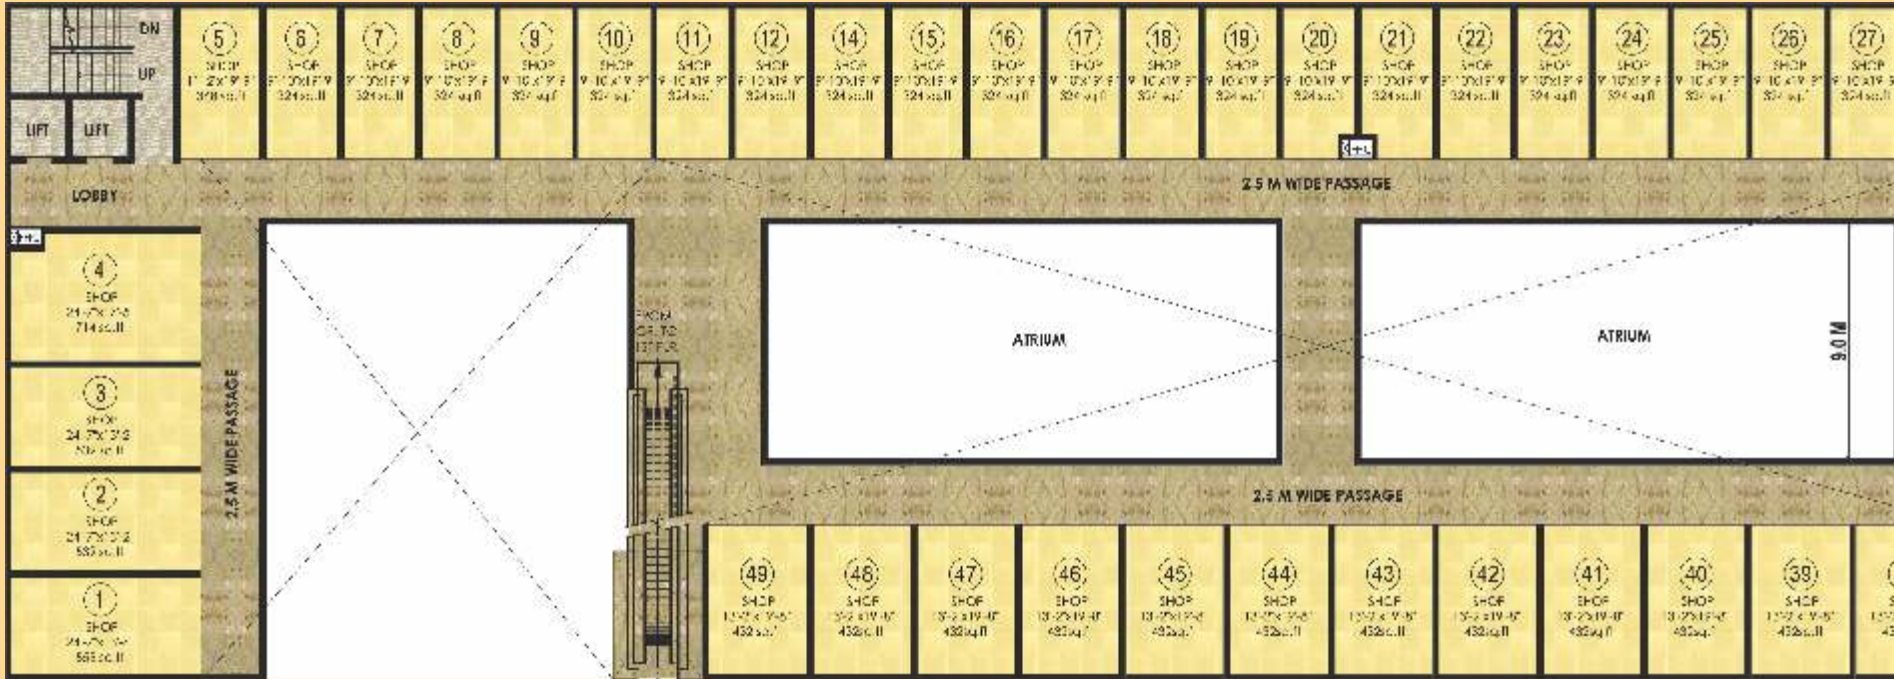


The image(s) displayed is only an artistic impression and not the actual photograph. These images are for the purpose of Brochures only, not the actual offering. Elevations, colour scheme and /or exterior appearances are subject to change and can be altered at the sole discretion of the company. This is purely conceptual and constitute no legal offering.

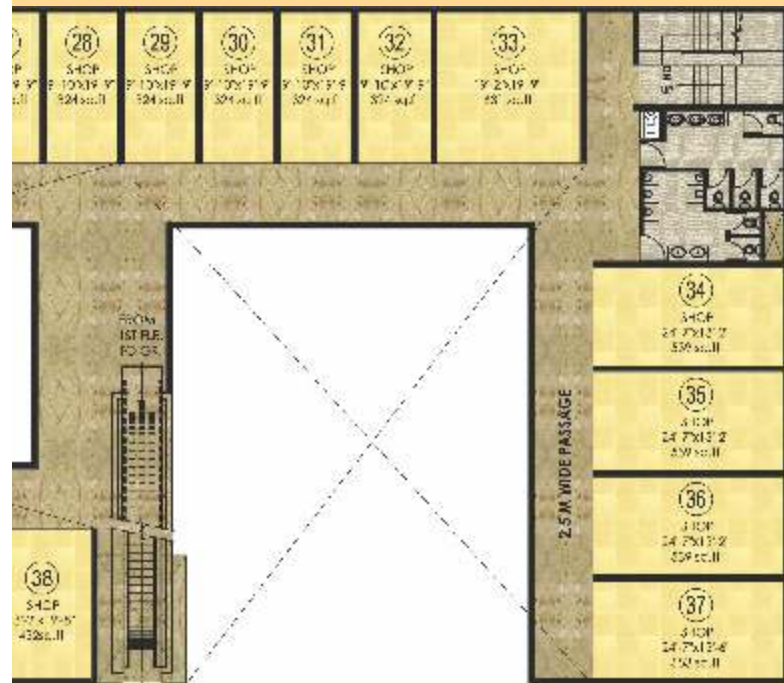


DESIGNED AS A LOW  
RISE SHOPPING  
COMPLEX,  
THE MYWOODS MART MAKES FOR  
CONVENIENT SHOPPING AND  
RECREATIONAL ACTIVITIES.

| SHOP NO | COVERED AREA<br>SQ. FT.) | SUPER AREA<br>(SQ. FT.) |
|---------|--------------------------|-------------------------|
| 1       | 331.87                   | 553                     |
| 2       | 323.68                   | 539                     |
| 3       | 323.68                   | 539                     |
| 4       | 428.16                   | 714                     |
| 5       | 220.55                   | 368                     |
| 6       | 194.20                   | 324                     |
| 7       | 194.20                   | 324                     |
| 8       | 194.20                   | 324                     |
| 9       | 194.20                   | 324                     |
| 10      | 194.20                   | 324                     |
| 11      | 194.20                   | 324                     |
| 12      | 194.20                   | 324                     |
| 14      | 194.20                   | 324                     |
| 15      | 194.20                   | 324                     |
| 16      | 194.20                   | 324                     |
| 17      | 194.20                   | 324                     |
| 18      | 194.20                   | 324                     |
| 19      | 194.20                   | 324                     |
| 20      | 194.20                   | 324                     |
| 21      | 194.20                   | 324                     |
| 22      | 194.20                   | 324                     |
| 23      | 194.20                   | 324                     |
| 24      | 194.20                   | 324                     |
| 25      | 194.20                   | 324                     |
| 26      | 194.20                   | 324                     |
| 27      | 194.20                   | 324                     |
| 28      | 194.20                   | 324                     |
| 29      | 194.20                   | 324                     |
| 30      | 194.20                   | 324                     |
| 31      | 194.20                   | 324                     |
| 32      | 194.20                   | 324                     |
| 33      | 378.55                   | 631                     |
| 34      | 323.68                   | 539                     |
| 35      | 323.68                   | 539                     |
| 36      | 323.68                   | 539                     |
| 37      | 331.87                   | 553                     |
| 38      | 258.96                   | 432                     |
| 39      | 258.96                   | 432                     |
| 40      | 258.96                   | 432                     |
| 41      | 258.96                   | 432                     |
| 42      | 258.96                   | 432                     |
| 43      | 258.96                   | 432                     |
| 44      | 258.96                   | 432                     |
| 45      | 258.96                   | 432                     |
| 46      | 258.96                   | 432                     |
| 47      | 258.96                   | 432                     |
| 48      | 258.96                   | 432                     |
| 49      | 258.96                   | 432                     |
| TOTAL   | 11466.13                 | 19122                   |

# SECOND FLOOR

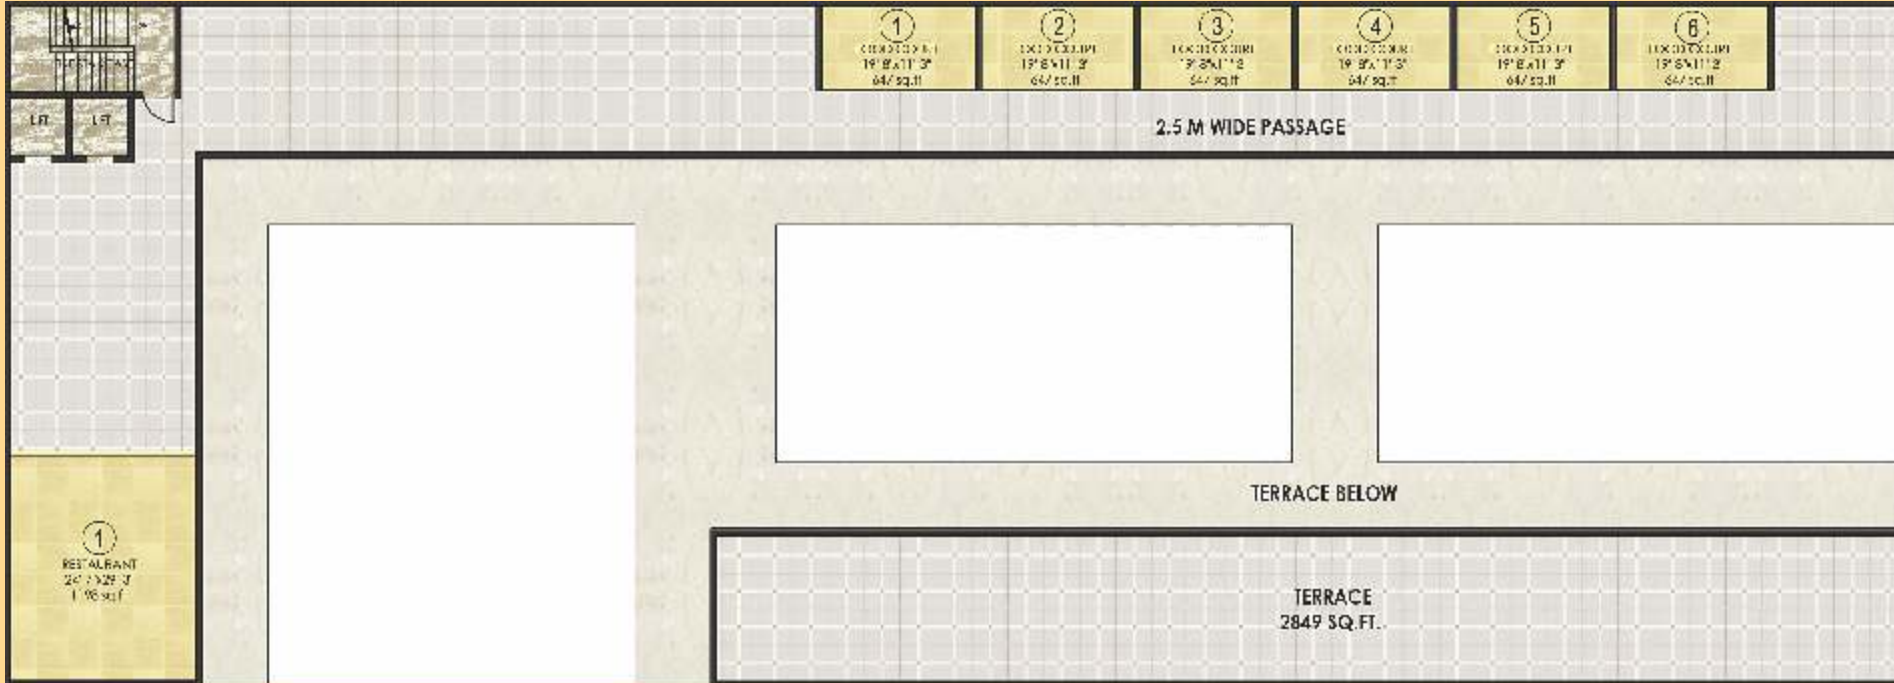

The image (s) displayed is only an artistic impression and not the actual photograph. These images are for the purpose of Brochures only, not the actual offering. Elevations, colour scheme and /or exterior appearances are subject to change and can be altered at the sole discretion of the company. This is purely conceptual and constitute no legal offering.

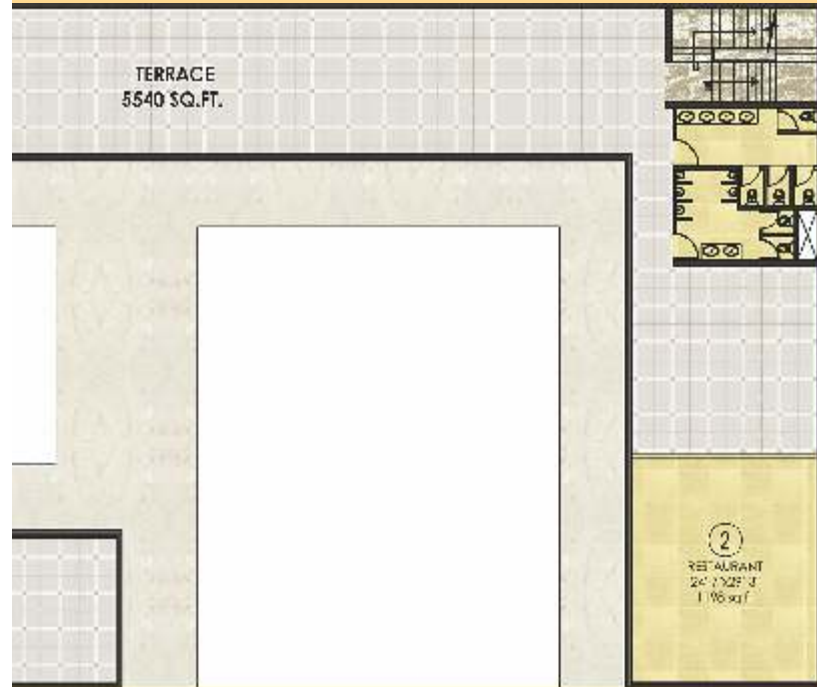


| SHOP NO        | COVERED AREA<br>(SQ. FT.) | SUPER AREA<br>(SQ. FT.) |
|----------------|---------------------------|-------------------------|
| RESTAURANT - 1 | 719.05                    | 1198                    |
| RESTAURANT - 2 | 719.05                    | 1198                    |
| FOOD COURT - 1 | 388.42                    | 647                     |
| FOOD COURT - 2 | 388.42                    | 647                     |
| FOOD COURT - 3 | 388.42                    | 647                     |
| FOOD COURT - 4 | 388.42                    | 647                     |
| FOOD COURT - 5 | 388.42                    | 647                     |
| FOOD COURT - 6 | 388.42                    | 647                     |
| TERRACE AREA   | 8389.00                   |                         |
| <b>TOTAL</b>   | <b>12157.65</b>           | <b>6278</b>             |

EQUIPPED WITH SHOPS,  
BOUTIQUES, RESTAURANTS,  
CAFES, PARLOURS AND  
**MORE**, THE MYWOODS MART IS SET TO  
ATTRACT RESIDENTS FROM OTHER  
TOWNSHIPS AS WELL.

Map not to scale

MYWOODS  
**mart**  
a true shopping companion

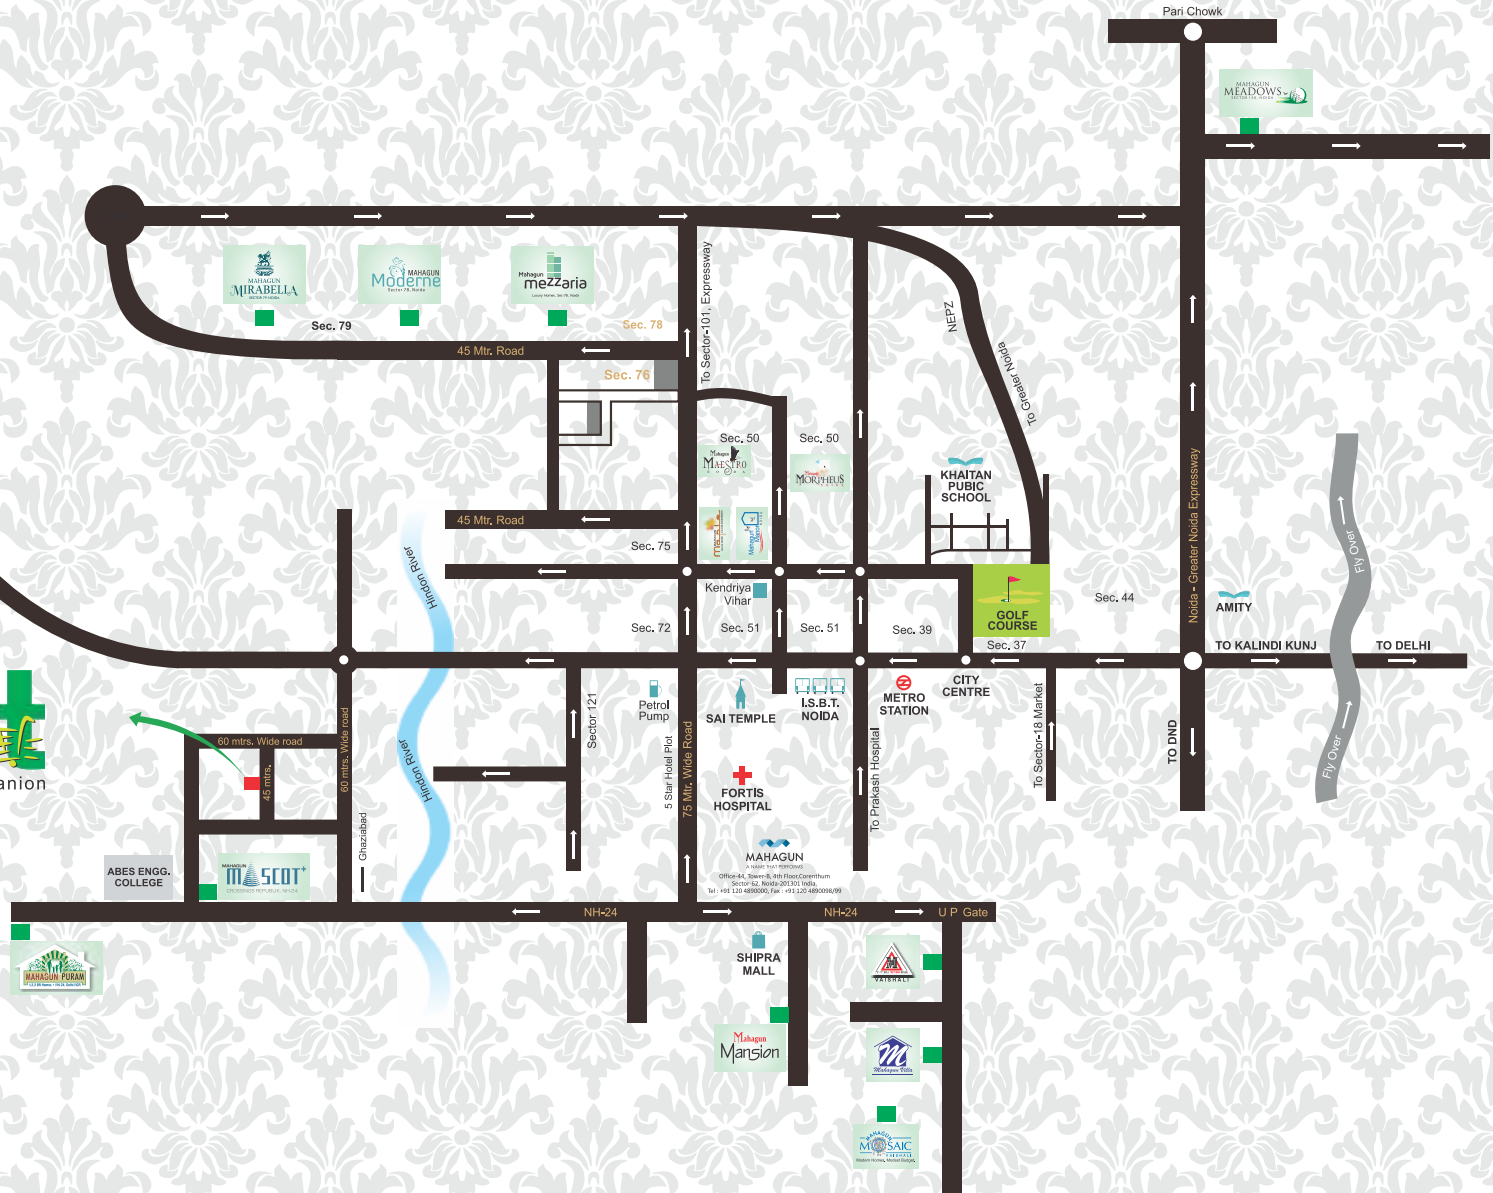

  
**MAHAGUN**  
A NAME THAT PERFORMS

Mahagun India Pvt. Ltd.

Corporate Office: 44, 4<sup>TH</sup> Floor, Tower 'B', 'The Corenthum', Sector 62, Noida - 201309, (U.P.)

Site Office: GH-04, Sector-16C, Greater Noida (West).U.P.

Telephone: 0120-4741010 • Fax: 0120-4890098/99

Email: mywoods@mahagunindia.com • Website: www.mahagunindia.com

All specifications, designs, layout, images, conditions are only indicative and some of these can be changed at the discretion of the builder/architect/authority. These are purely conceptual and constitute no legal offerings. While every attempt has been made to ensure the accuracy of the plans shown, all measurements, positioning, fixtures, fittings and any other data shown are an approximate interpretation for illustrative purpose only and are not to scale. No responsibility is taken for any error, omission, mis-statement or use of data shown. The company reserve the right to make changes in the plans, specifications, dimensions and elevations without any prior notice. 1 sq. ft. = 0.0929 sq. m., 1 sq. mi. = 10,764 sq. ft., 1 ft. = 0.305 mt and 1 mt = 3.281 ft.